


Truss Detail - Home
 Proposal #1 - 08/01/18

Assorted Scale.

- o 13 Roof Trusses Req.
- o 41 Rakers Req.
- o 13 Floor Trusses Req.
- o 4 Custom Floor Req.

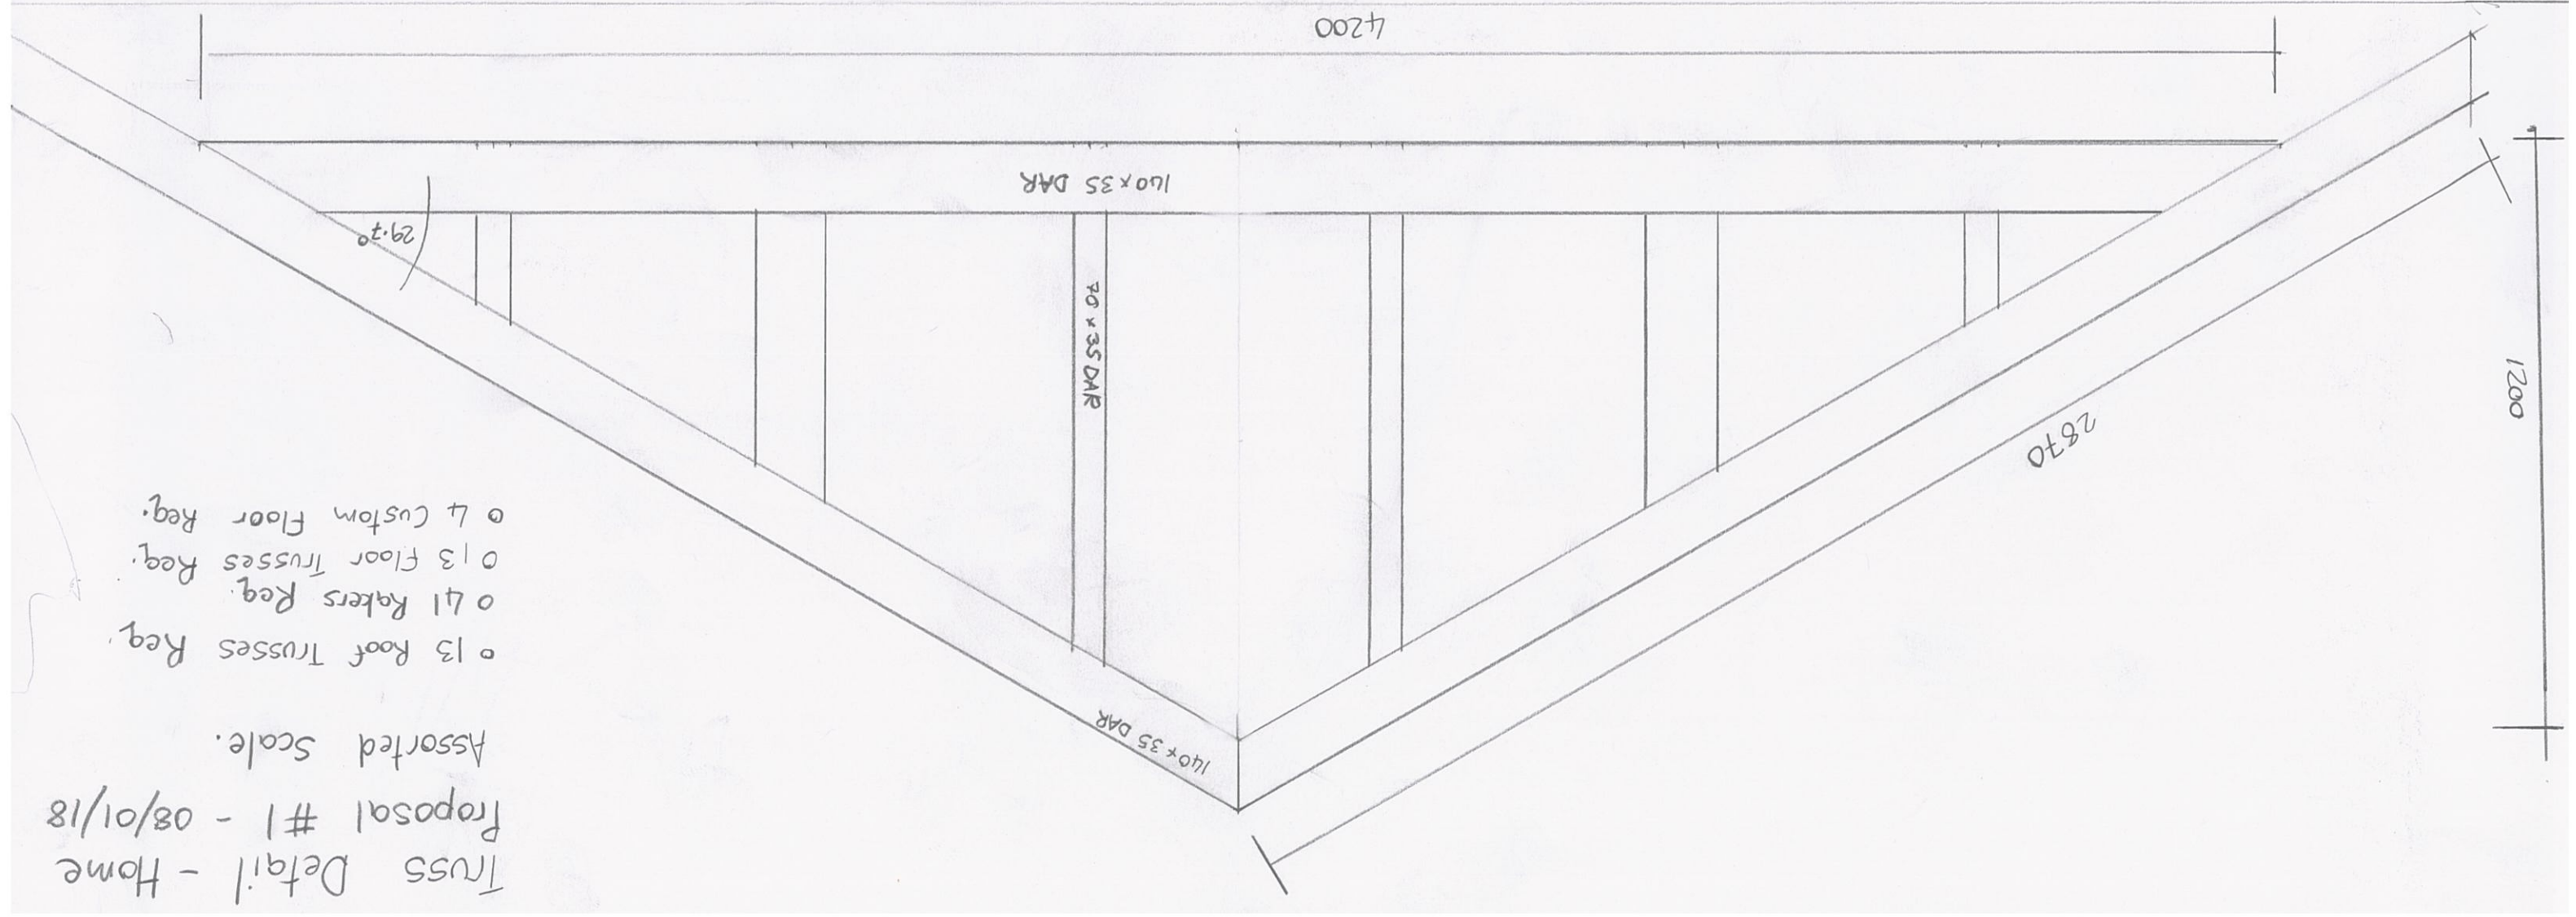

o Build Rakers
 18mm ply
 separate.

